


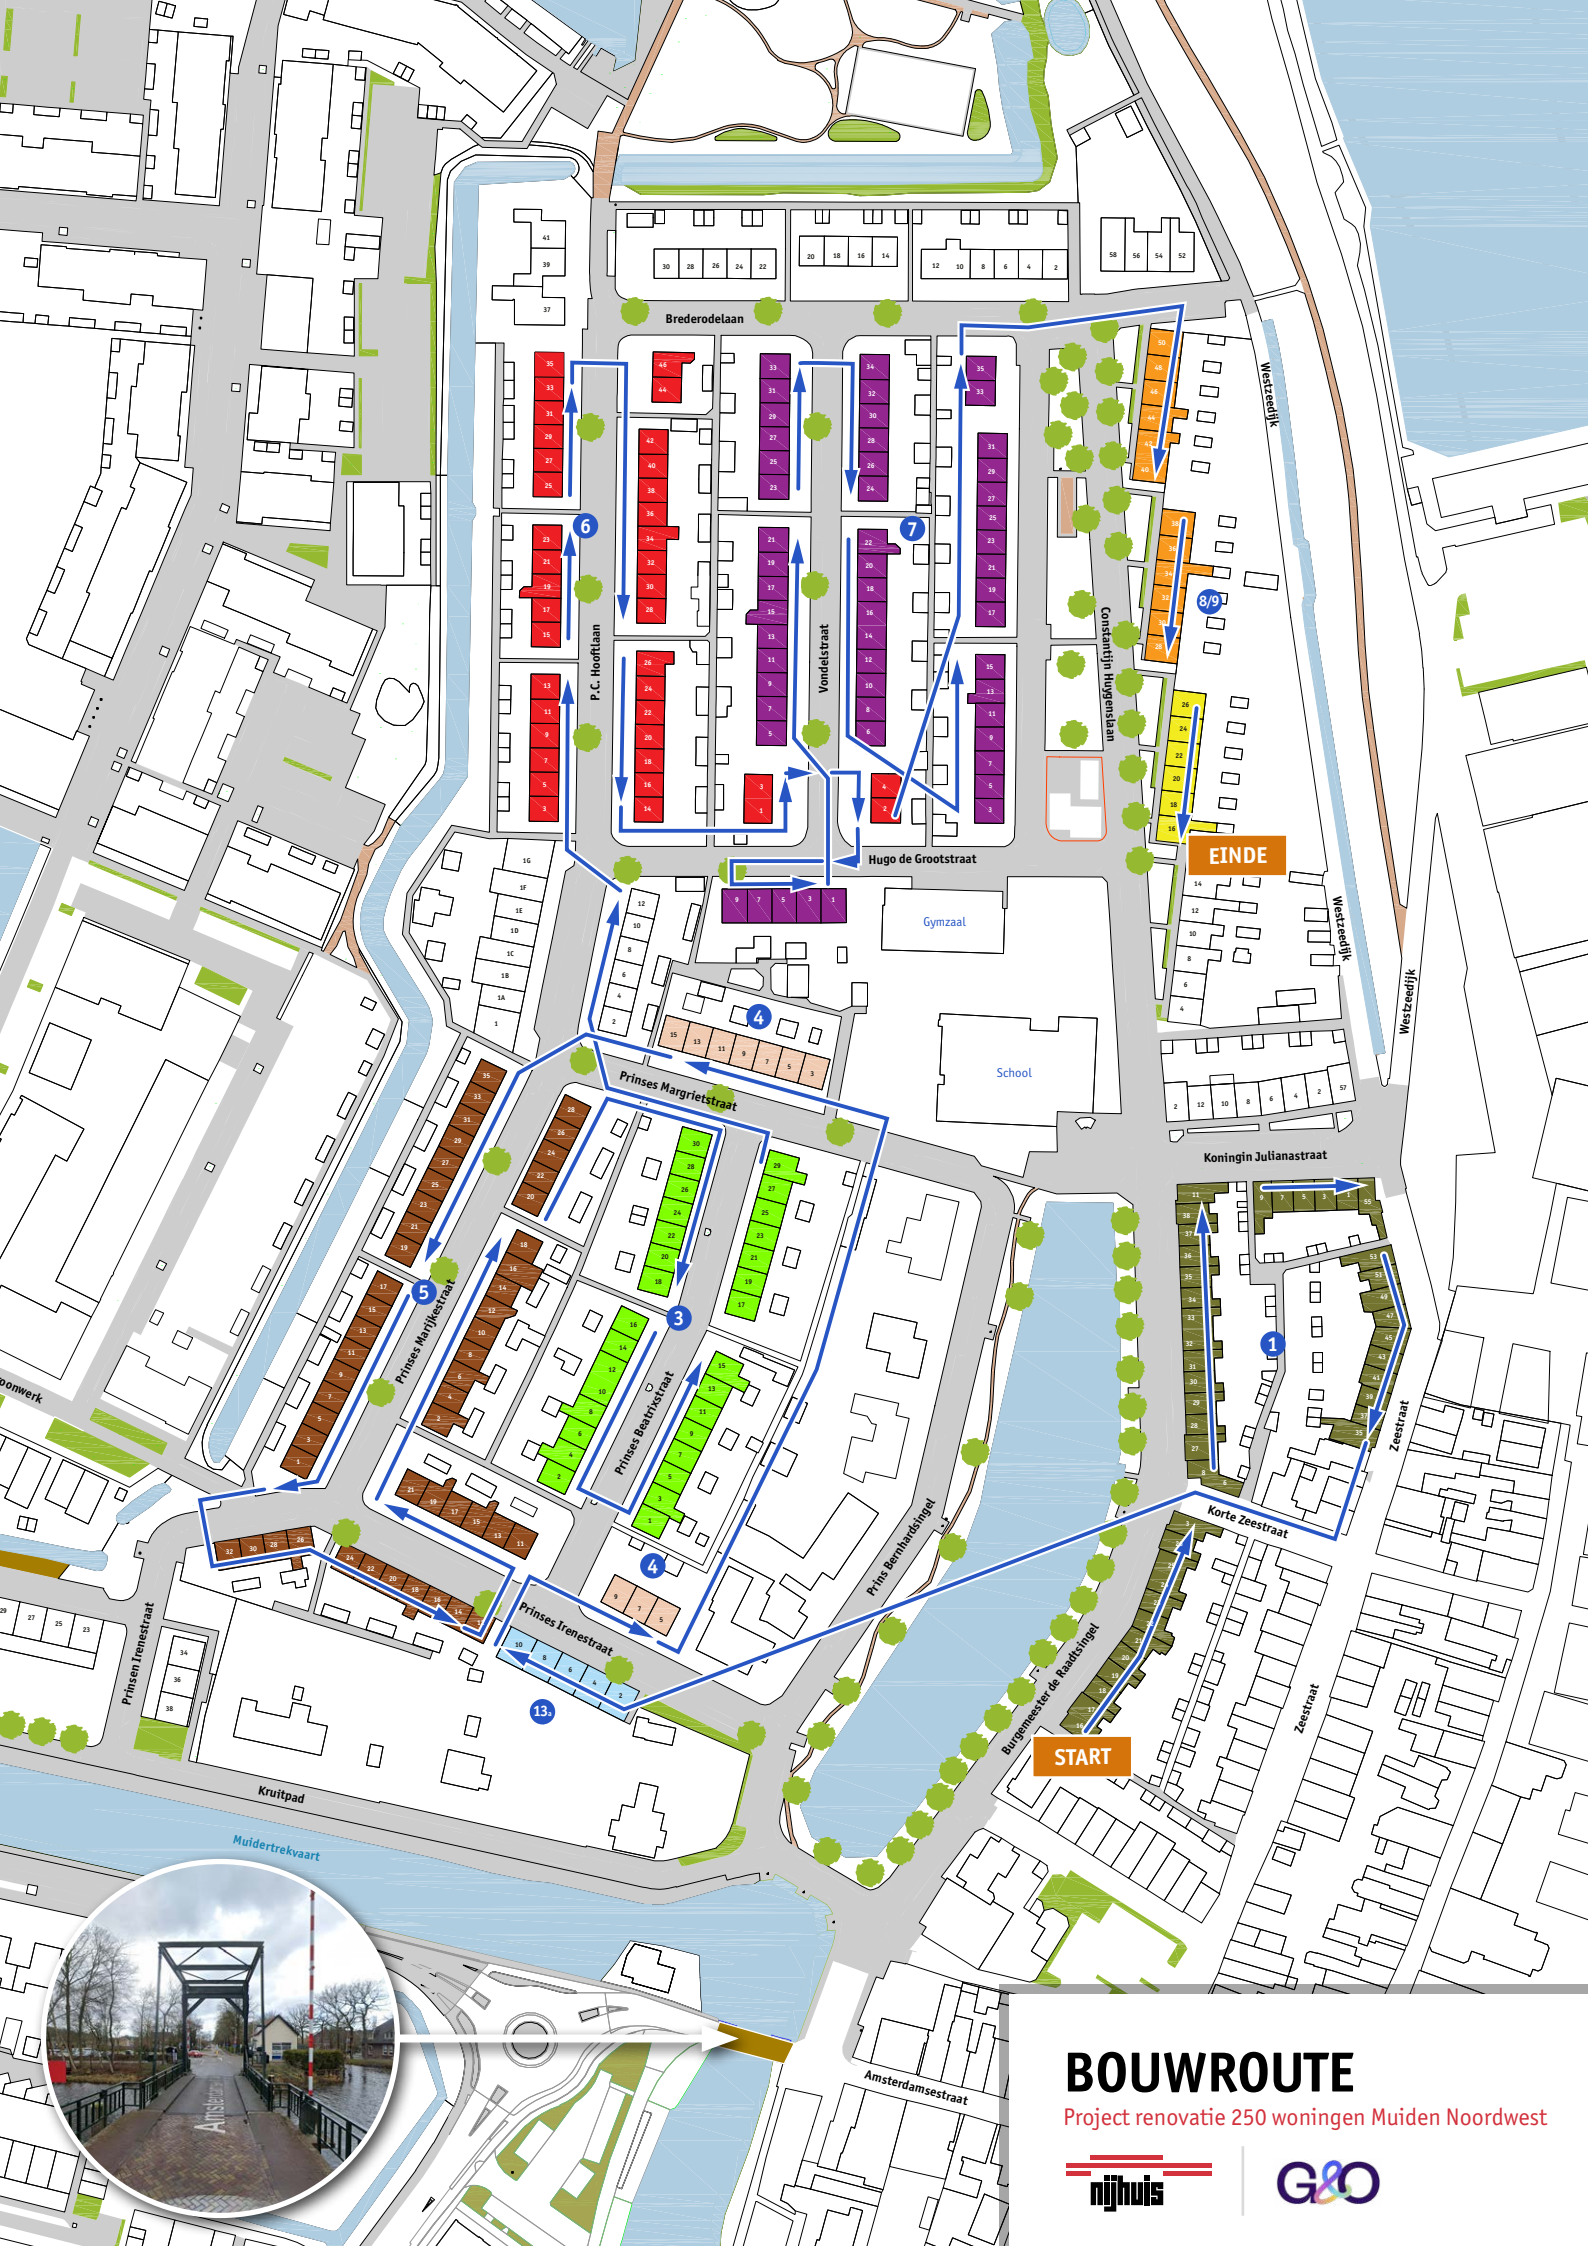

BOUWROUTE

Project renovatie 250 woningen Muiden Noordwest

